


1 VARIETEX FRP PANEL ELEVATION
SCALE: NOT TO SCALE

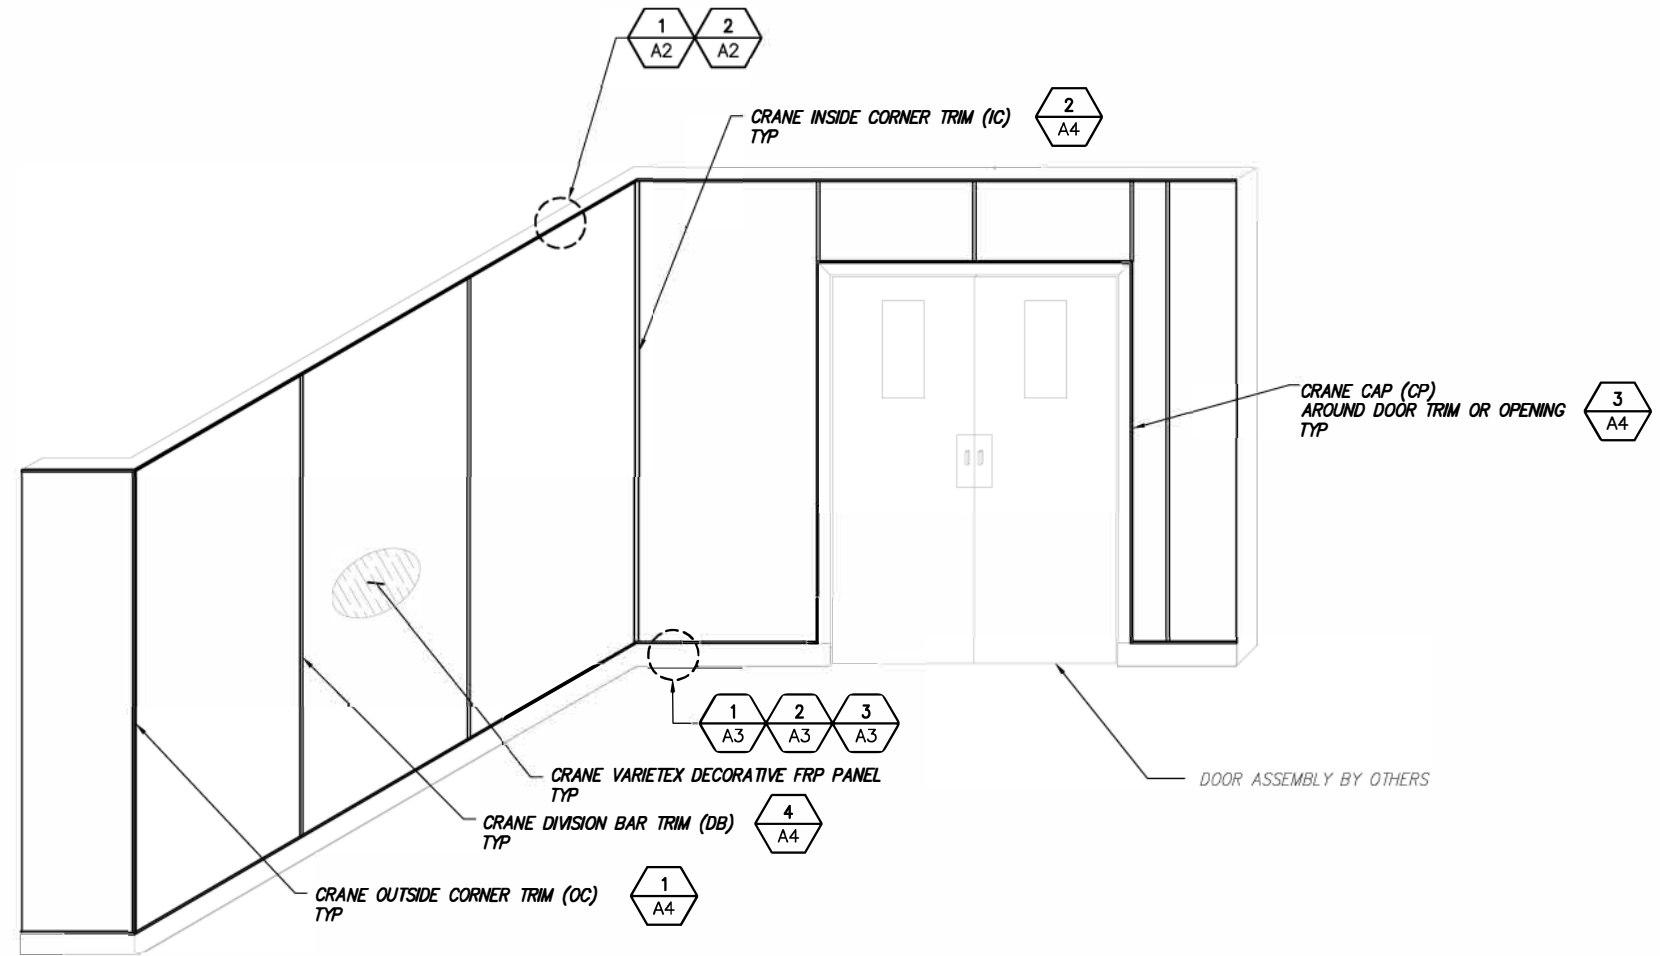

2 VARIETEX FRP WALL ISO VIEW
SCALE: NOT TO SCALE

.090" CRANE VARIETEX DECORATIVE FRP PANEL NOTES

- SEE INSTALLATION GUIDE (6876) FOR COMPLETE INSTALLATION RECOMMENDATIONS.
- SEE TECHNICAL DATA SHEET (6704, 7777, 6743, 7732, 7031, 6483) FOR VARIETEX® DECORATIVE FRP INFORMATION AND COLOR CODES.
- OTHER VARIETEX® FORMULATIONS INCLUDE: STA, SSTA, LBALN, LNAM, STAS, STCS, LNMC, STC, SSTC, LBCLN, FTBB, STC, STDSC, MXGCU, SMXGJ.
- SEE TECHNICAL DATA SHEET (6560) FOR CRANE SILHOUETTE TRIM ACCESSORY INFORMATION.
- SEE TECHNICAL DATA SHEET (7799) FOR COLORED SILICONE SEALANT INFORMATION (CRCS, CRCL, CRCC).
- ALLOW 1/8" (3.2 MM) CLEARANCE AROUND ALL PENETRATIONS FOR FIXTURES, ELECTRICAL BOXES, PIPING, ETC.
- ALL FRP PANEL VERTICAL SEAMS SHALL HAVE A 1/8" THERMAL EXPANSION GAP BETWEEN PANEL AND CENTER MOLDING.
- ALL FRP PANEL HORIZONTAL SEAMS SHALL HAVE A 1/4" THERMAL EXPANSION GAP BETWEEN PANEL AND FLOOR/CEILING.

.075" CRANE DESIGNS DECORATIVE FRP PANEL NOTES

- SEE INSTALLATION GUIDE (6876) FOR COMPLETE INSTALLATION RECOMMENDATIONS.
- SEE TECHNICAL DATA SHEET (7505) FOR DESIGN SMOOTH IMAGED PANEL INFORMATION AND COLOR/PATTERN CODES.
- OTHER SMOOTH DESIGNS FORMULATIONS INCLUDE: IPSA, IPSC, IPCN.
- SEE TECHNICAL DATA SHEET (6560) FOR CRANE SILHOUETTE TRIM ACCESSORY INFORMATION.
- ALLOW 1/8" (3.2 MM) CLEARANCE AROUND ALL PENETRATIONS FOR FIXTURES, ELECTRICAL BOXES, PIPING, ETC.
- ALL FRP PANEL VERTICAL SEAMS SHALL HAVE A 1/8" THERMAL EXPANSION GAP BETWEEN PANEL AND CENTER MOLDING.
- ALL FRP PANEL HORIZONTAL SEAMS SHALL HAVE A 1/4" THERMAL EXPANSION GAP BETWEEN PANEL AND FLOOR/CEILING.

ELEV/ISO

A-1

CRANE Composites

23526 W. EAMES STREET, CHANNAHAN, IL 60410
1.800.435.0080 1.800.467.8555 (FAX)
SALES@CRANECOMPOSITES.COM
CRANECOMPOSITES.COM


WE BELIEVE ALL INFORMATION IS ACCURATE. IT IS OFFERED IN GOOD FAITH, BUT WITHOUT GUARANTEE. SINCE CONDITIONS OF USE ARE BEYOND OUR CONTROL, ALL RISKS ARE ASSUMED BY THE USER. NOTHING HEREIN SHALL BE CONSTRUED AS A RECOMMENDATION FOR USES WHICH INFRINGE ON VALID PATENTS OR AS EXTENDING A LICENSE UNDER VALID PATENTS. SEE OUR MOST CURRENT SDS AT CRANECOMPOSITES.COM PRIOR TO WORKING WITH OUR PRODUCTS.

CRANE DECORATIVE FRP PANELS DETAILS


THIS DRAWING IS CREATED ON A 11"x17" FORMAT

NO.	DATE	REVISIONS	BY	CHK	APP'D
0	12/04/19	ISSUE DATE			

DRAWING BY: FIBERDESIGN, LLC; WWW.FIBERDESIGN.COM

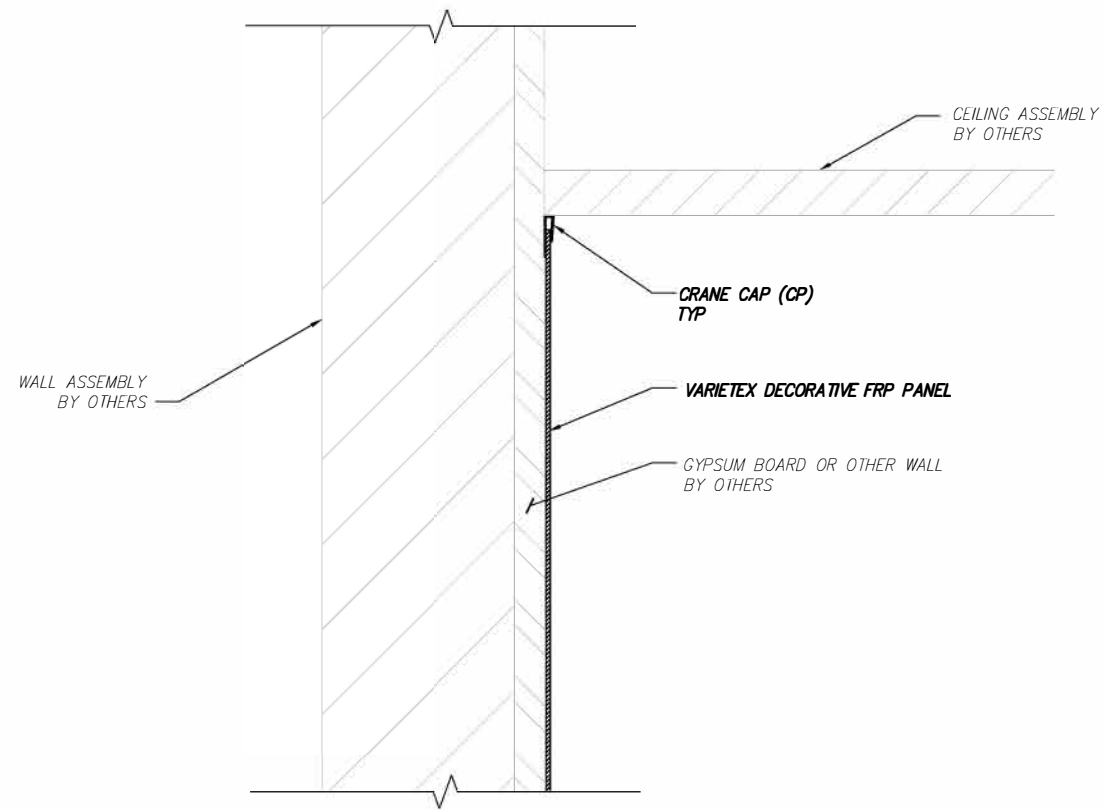

1 RENOVATION CEILING DETAIL
 -- SCALE: NOT TO SCALE

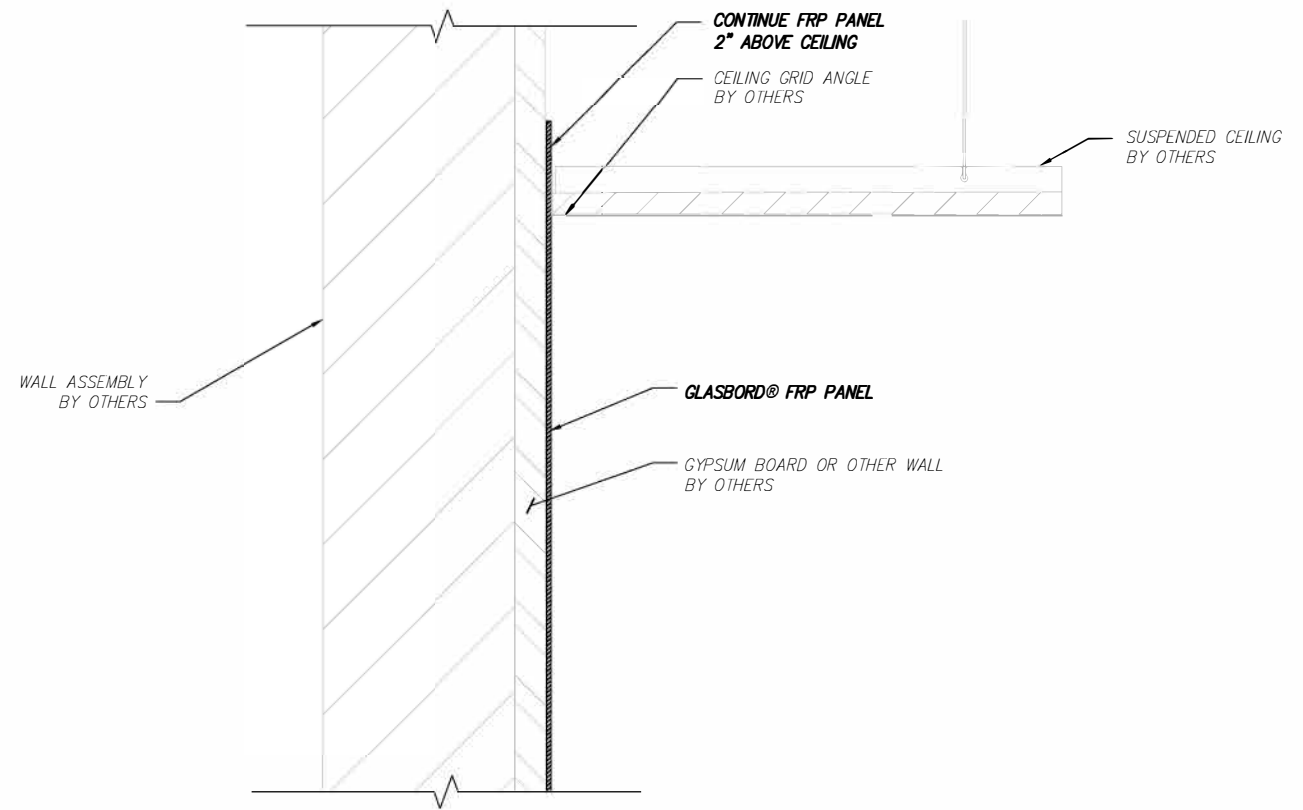

2 SUSPENDED CEILING DETAIL
 -- SCALE: NOT TO SCALE

CEILING_DETAILS
 A-2

NO.	DATE	REVISIONS	BY	CHK	APP'D
0	12/04/19	ISSUE DATE	PFS		


CRANE Composites
 23526 W. EAMES STREET, CHANNAHAN, IL 60410
 1.800.435.0080 1.800.467.8555 (FAX)
 SALES@CRANECOMPOSITES.COM
 CRANECOMPOSITES.COM

WE BELIEVE ALL INFORMATION IS ACCURATE. IT IS OFFERED IN GOOD FAITH, BUT WITHOUT GUARANTEE. SINCE CONDITIONS OF USE ARE BEYOND OUR CONTROL, ALL RISKS ARE ASSUMED BY THE USER. NOTHING HEREIN SHALL BE CONSTRUED AS A RECOMMENDATION FOR USES WHICH INFRINGE ON VALID PATENTS OR AS EXTENDING A LICENSE UNDER VALID PATENTS. SEE OUR MOST CURRENT SDS AT CRANECOMPOSITES.COM PRIOR TO WORKING WITH OUR PRODUCTS.


CRANE DECORATIVE FRP PANELS DETAILS

THIS DRAWING IS CREATED ON A 11"x17" FORMAT


DRAWING BY: FIBERDESIGN LLC, WWW.FIBERDESIGN.COM

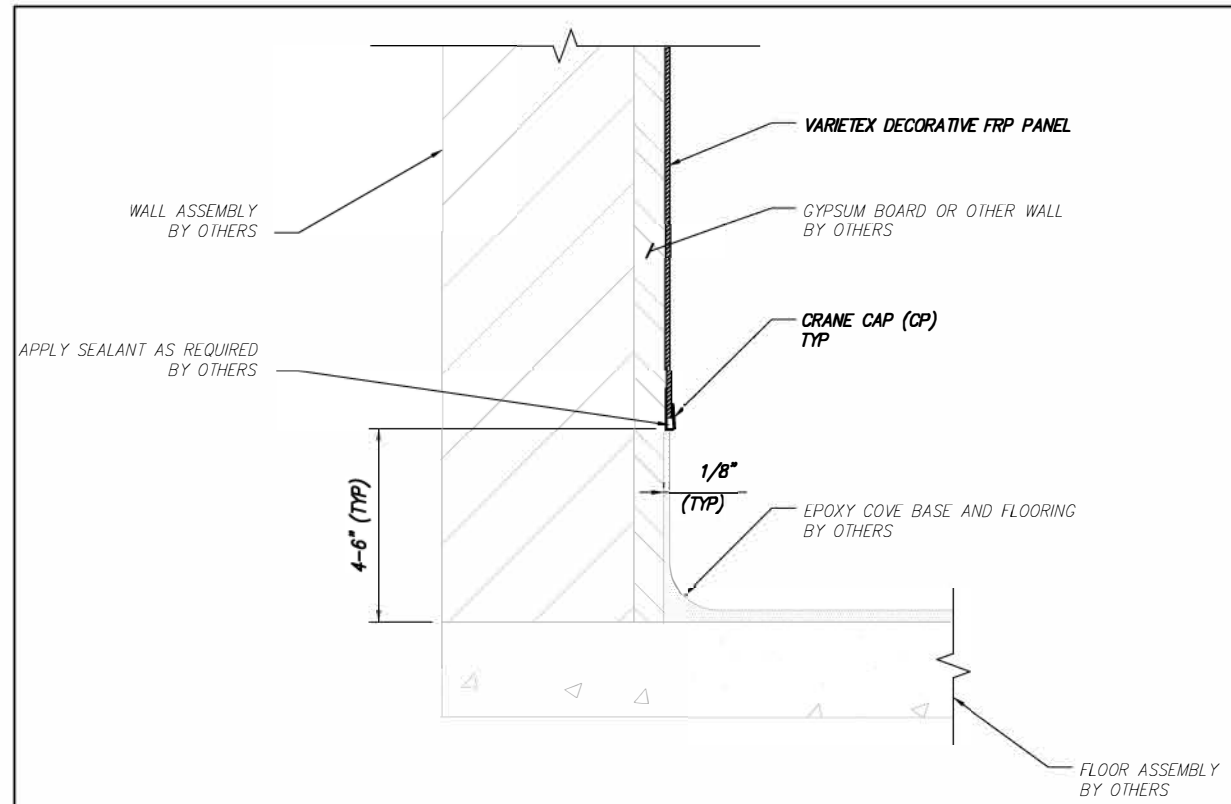

1 EPOXY COVE BASE
SCALE: NOT TO SCALE

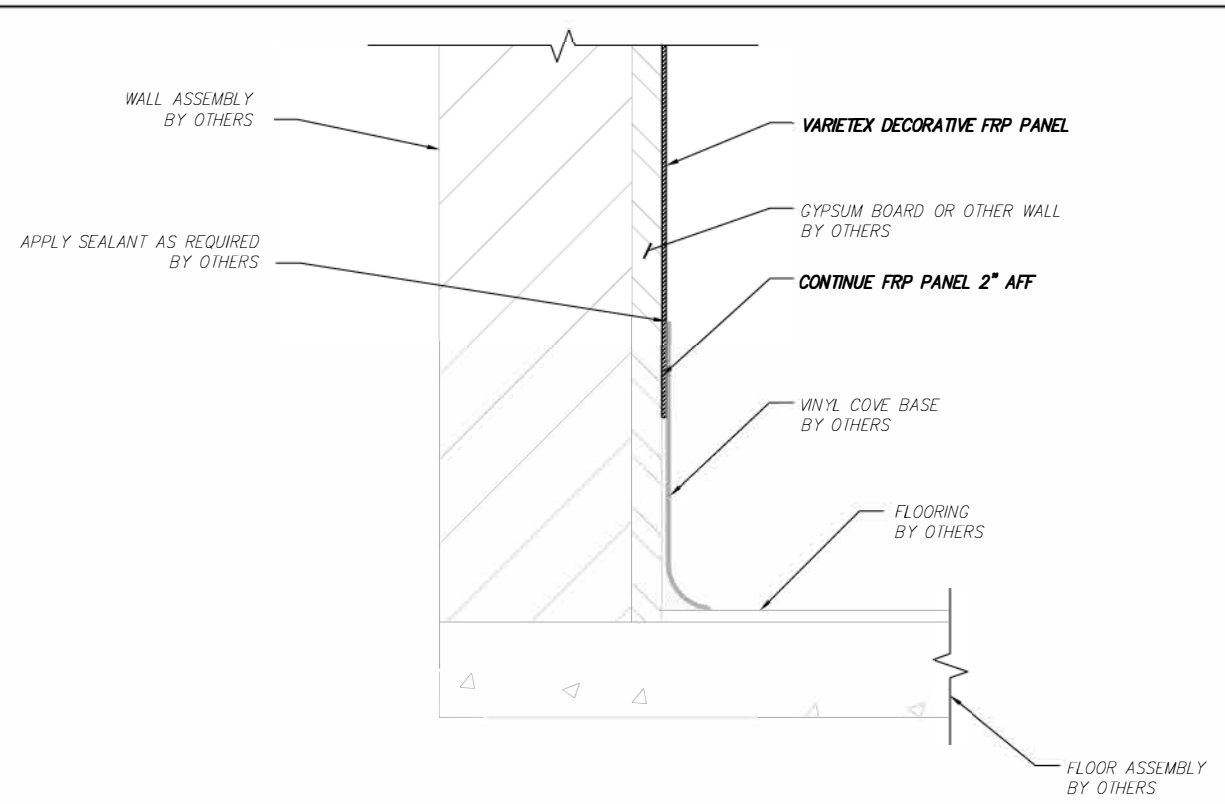

2 VINYL COVE BASE
SCALE: NOT TO SCALE

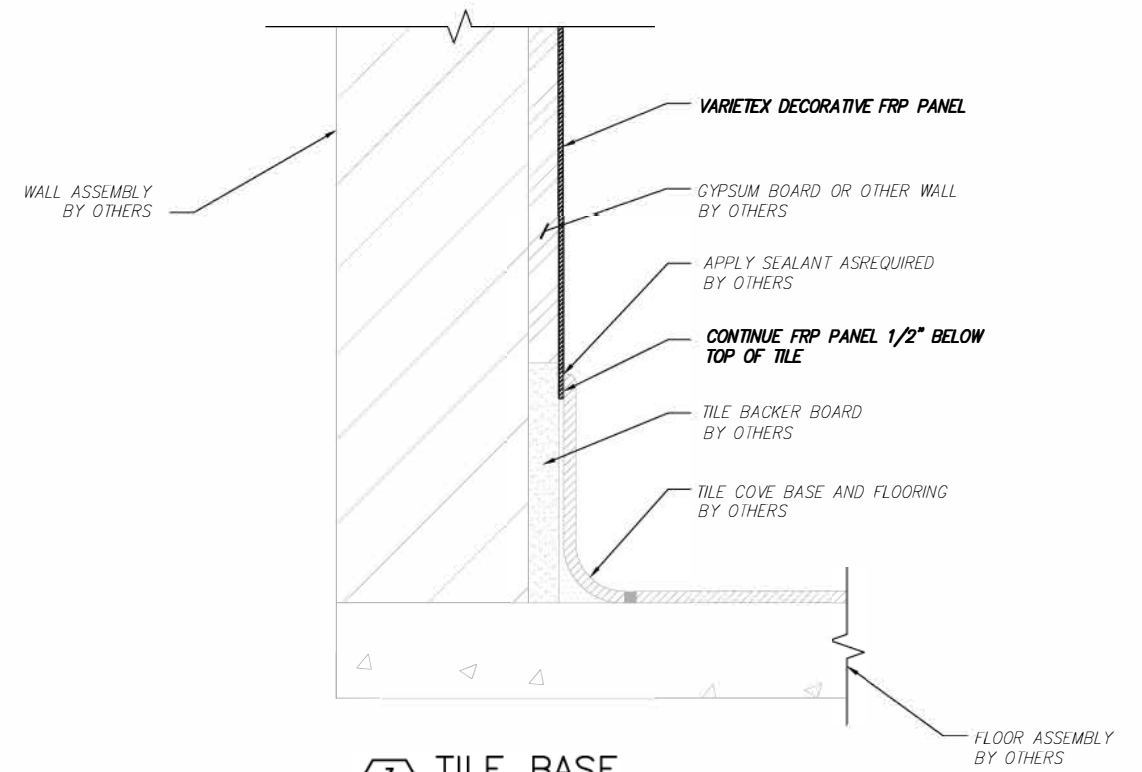

3 TILE BASE
SCALE: NOT TO SCALE

FLOOR/BASE
A-3

NO.	DATE	REVISIONS	BY	CHK	APP'D
0	12/04/19	ISSUE DATE	PFS		


CRANE Composites
23526 W. EAMES STREET, CHANNAHAN, IL 60410
1.800.435.0080 1.800.467.8555 (FAX)
SALES@CRANECOMPOSITES.COM
CRANECOMPOSITES.COM

WE BELIEVE ALL INFORMATION IS ACCURATE. IT IS OFFERED IN GOOD FAITH, BUT WITHOUT GUARANTEE. SINCE CONDITIONS OF USE ARE BEYOND OUR CONTROL, ALL RISKS ARE ASSUMED BY THE USER. NOTHING HEREIN SHALL BE CONSTRUED AS A RECOMMENDATION FOR USES WHICH INFRINGE ON VALID PATENTS OR AS EXTENDING A LICENSE UNDER VALID PATENTS. SEE OUR MOST CURRENT SDS AT CRANECOMPOSITES.COM PRIOR TO WORKING WITH OUR PRODUCTS.


CRANE DECORATIVE FRP PANELS DETAILS

THIS DRAWING IS CREATED ON A 11"x17" FORMAT


DRAWING BY: FIBERDESIGN, LLC. WWW.FIBERDESIGN.COM

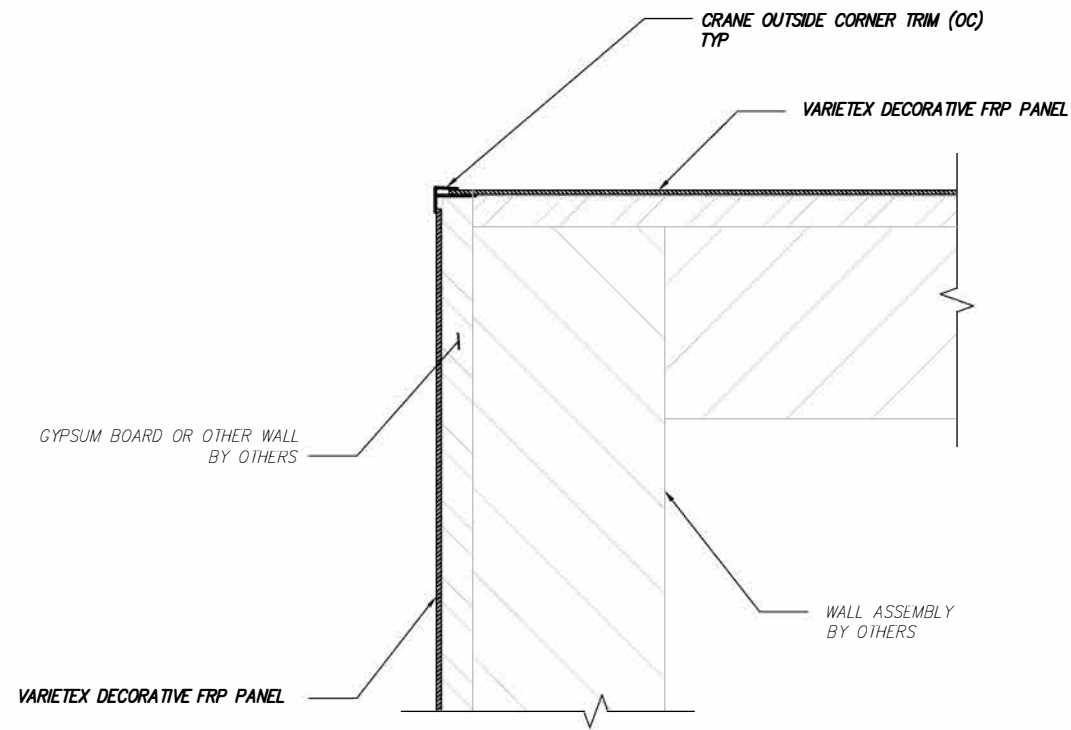


1 FRP PANEL OUTSIDE CORNER TRIM DETAIL
SCALE: NOT TO SCALE

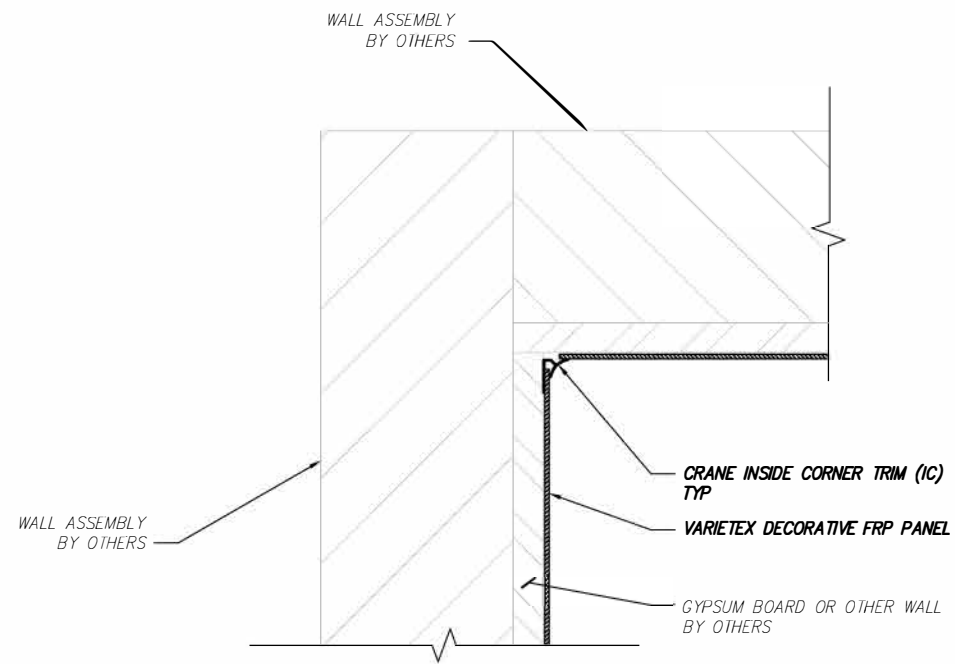

2 FRP PANEL INSIDE CORNER TRIM DETAIL
SCALE: NOT TO SCALE

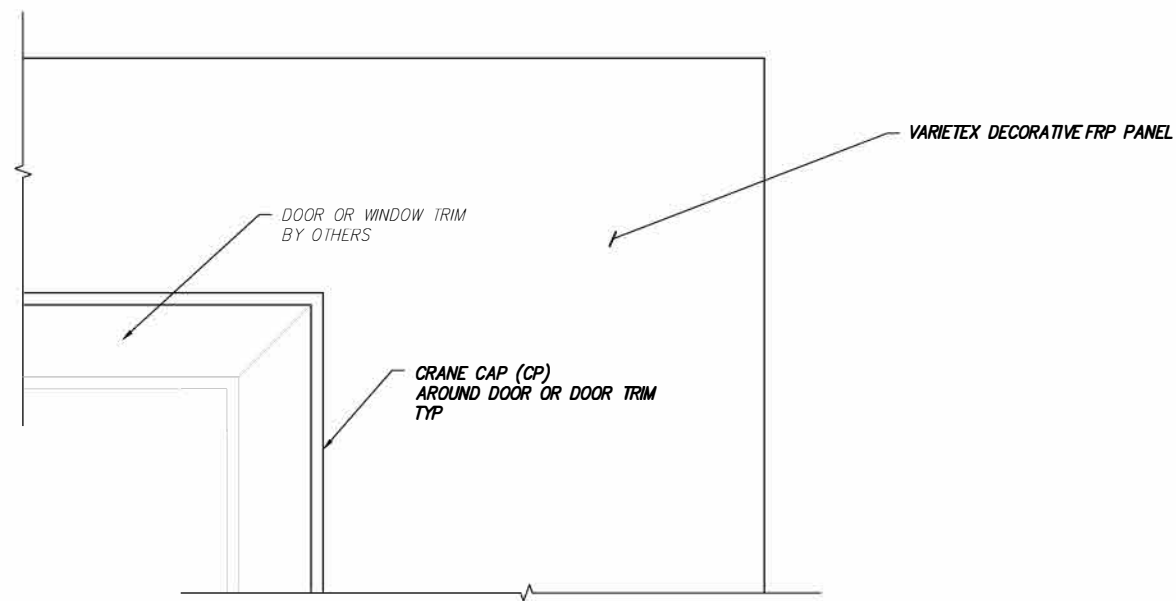

3 DOOR/WINDOW TRIM DETAIL
SCALE: NOT TO SCALE

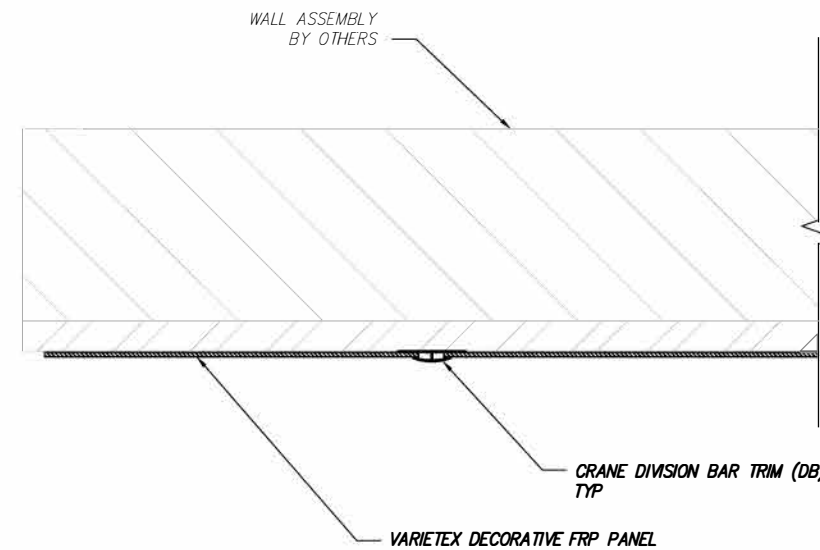

4 VERTICAL TRIM DETAIL
SCALE: NOT TO SCALE

TRIM_DETAILS

A-4

NO.	DATE	REVISIONS	BY	CHK	APP'D
0	12/04/19	ISSUE DATE	PFS		

CRANE Composites


23526 W. EAMES STREET, CHANNAHAN, IL 60410
1.800.435.0080 1.800.467.8555 (FAX)
SALES@CRANECOMPOSITES.COM
CRANECOMPOSITES.COM

WE BELIEVE ALL INFORMATION IS ACCURATE. IT IS OFFERED IN GOOD FAITH, BUT WITHOUT GUARANTEE. SINCE CONDITIONS OF USE ARE BEYOND OUR CONTROL, ALL RISKS ARE ASSUMED BY THE USER. NOTHING HEREIN SHALL BE CONSTRUED AS A RECOMMENDATION FOR USES WHICH INFRINGE ON VALID PATENTS OR AS EXTENDING A LICENSE UNDER VALID PATENTS. SEE OUR MOST CURRENT SDS AT CRANECOMPOSITES.COM PRIOR TO WORKING WITH OUR PRODUCTS.


CRANE DECORATIVE FRP PANELS DETAILS

THIS DRAWING IS CREATED ON A 11"x17" FORMAT

DRAWING BY: FIBERDESIGN LLC, WWW.FIBERDESIGN.COM

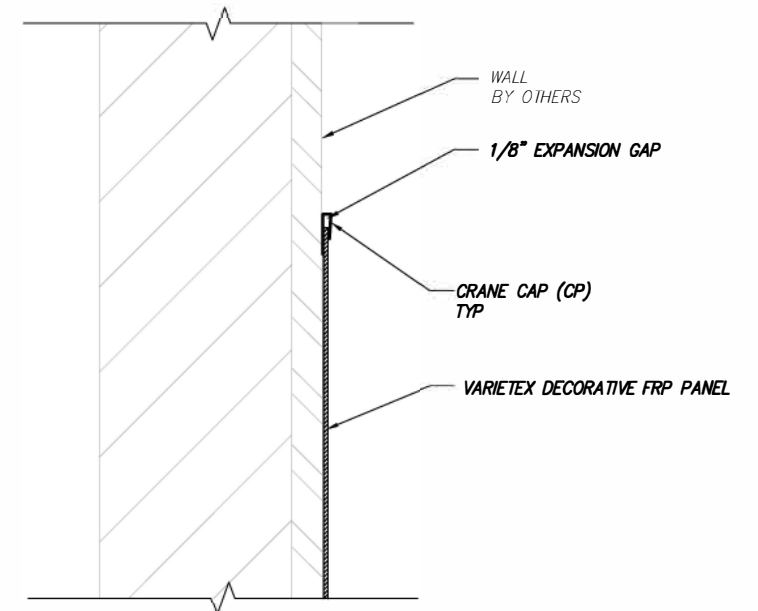

2 WAINSCOT JOINT DETAIL
SCALE: NOT TO SCALE

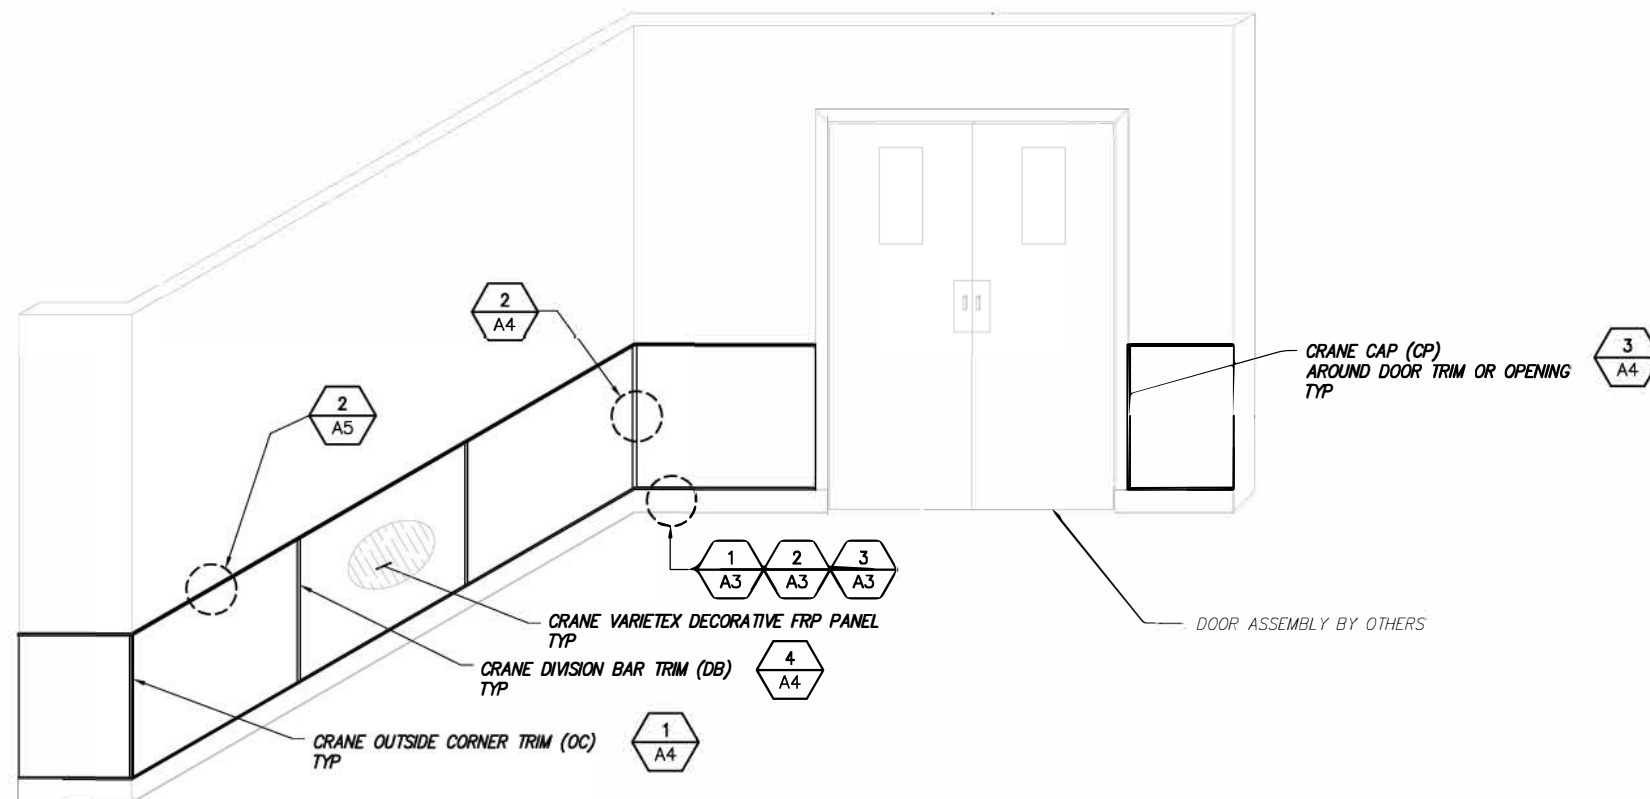

1 WAINSCOT PANEL INSTALLATION
SCALE: NOT TO SCALE

WAINSCOT_DETAILS

A-5

NO.	DATE	REVISIONS	BY	CHK	APP'D
0	12/04/19	ISSUE DATE	PFS		

CRANE Composites

23526 W. EAMES STREET, CHANNAHAN, IL 60410
1.800.435.0080 1.800.467.8555 (FAX)
SALES@CRANECOMPOSITES.COM
CRANECOMPOSITES.COM

WE BELIEVE ALL INFORMATION IS ACCURATE. IT IS OFFERED IN GOOD FAITH, BUT WITHOUT GUARANTEE. SINCE CONDITIONS OF USE ARE BEYOND OUR CONTROL, ALL RISKS ARE ASSUMED BY THE USER. NOTHING HEREIN SHALL BE CONSTRUED AS A RECOMMENDATION FOR USES WHICH INFRINGE ON VALID PATENTS OR AS EXTENDING A LICENSE UNDER VALID PATENTS. SEE OUR MOST CURRENT SDS AT CRANECOMPOSITES.COM PRIOR TO WORKING WITH OUR PRODUCTS.

CRANE DECORATIVE FRP PANELS DETAILS

THIS DRAWING IS CREATED ON A 11"x17" FORMAT

DRAWING BY: FIBERDESIGN, LLC; WWW.FIBERDESIGN.COM